


VIEW ENTERING DRIVEWAY

Front Elevation (East)


SCALE: 1/8"=1'-0"

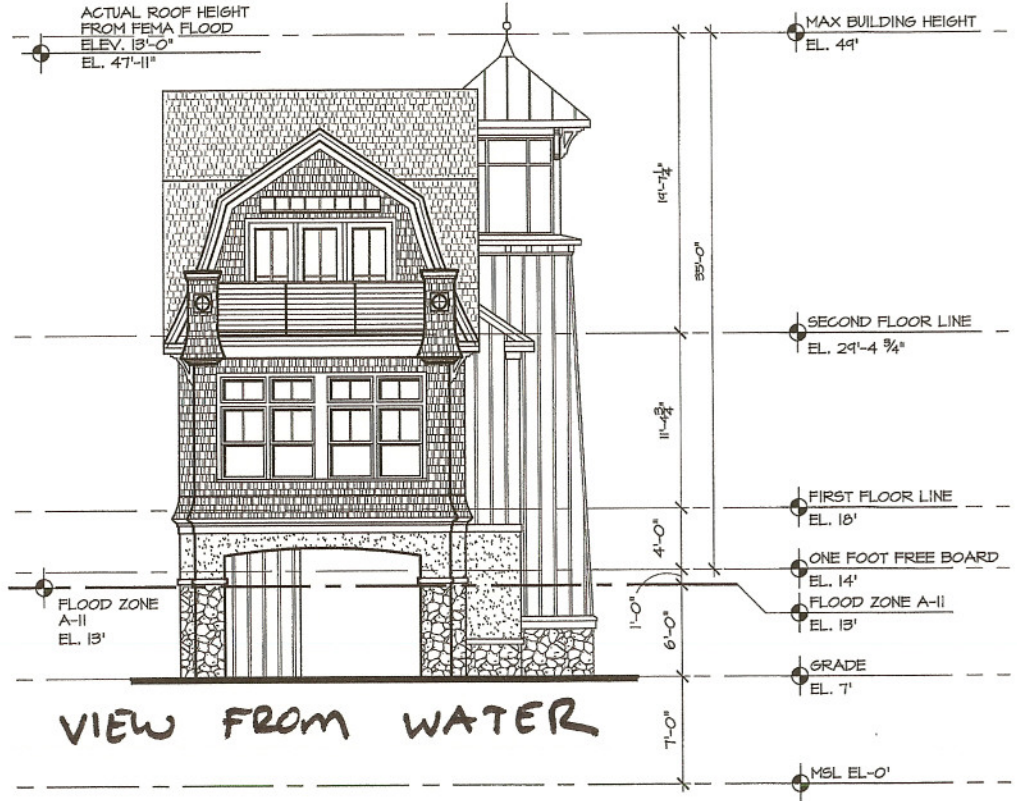

VIEW FROM WATER

Rear Elevation (West)

SCALE: 1/8"=1'-0"

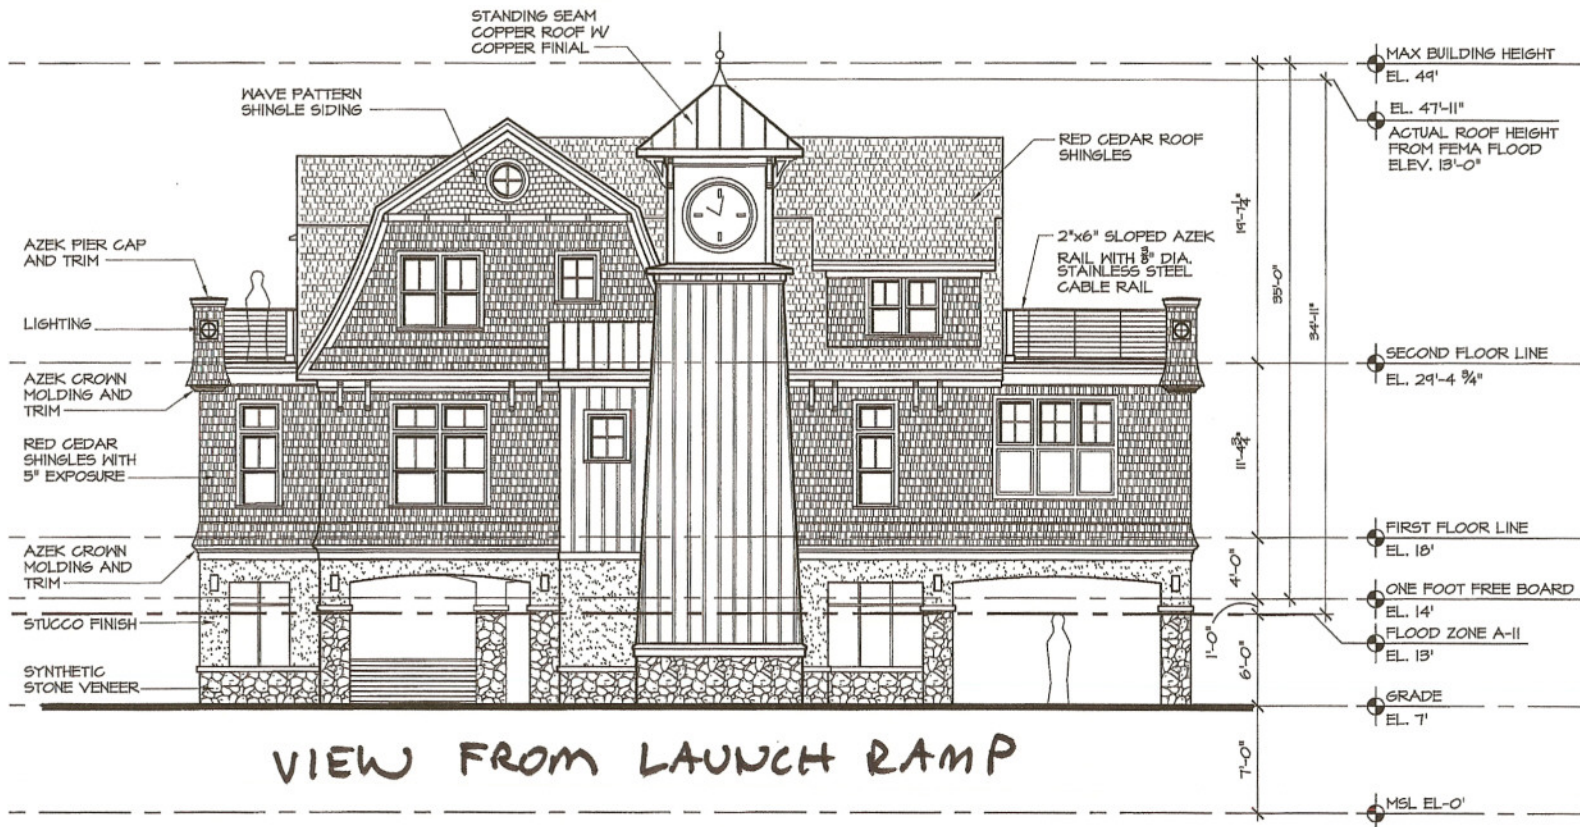

Left Elevation (South)

SCALE: 1/8"=1'-0"

